


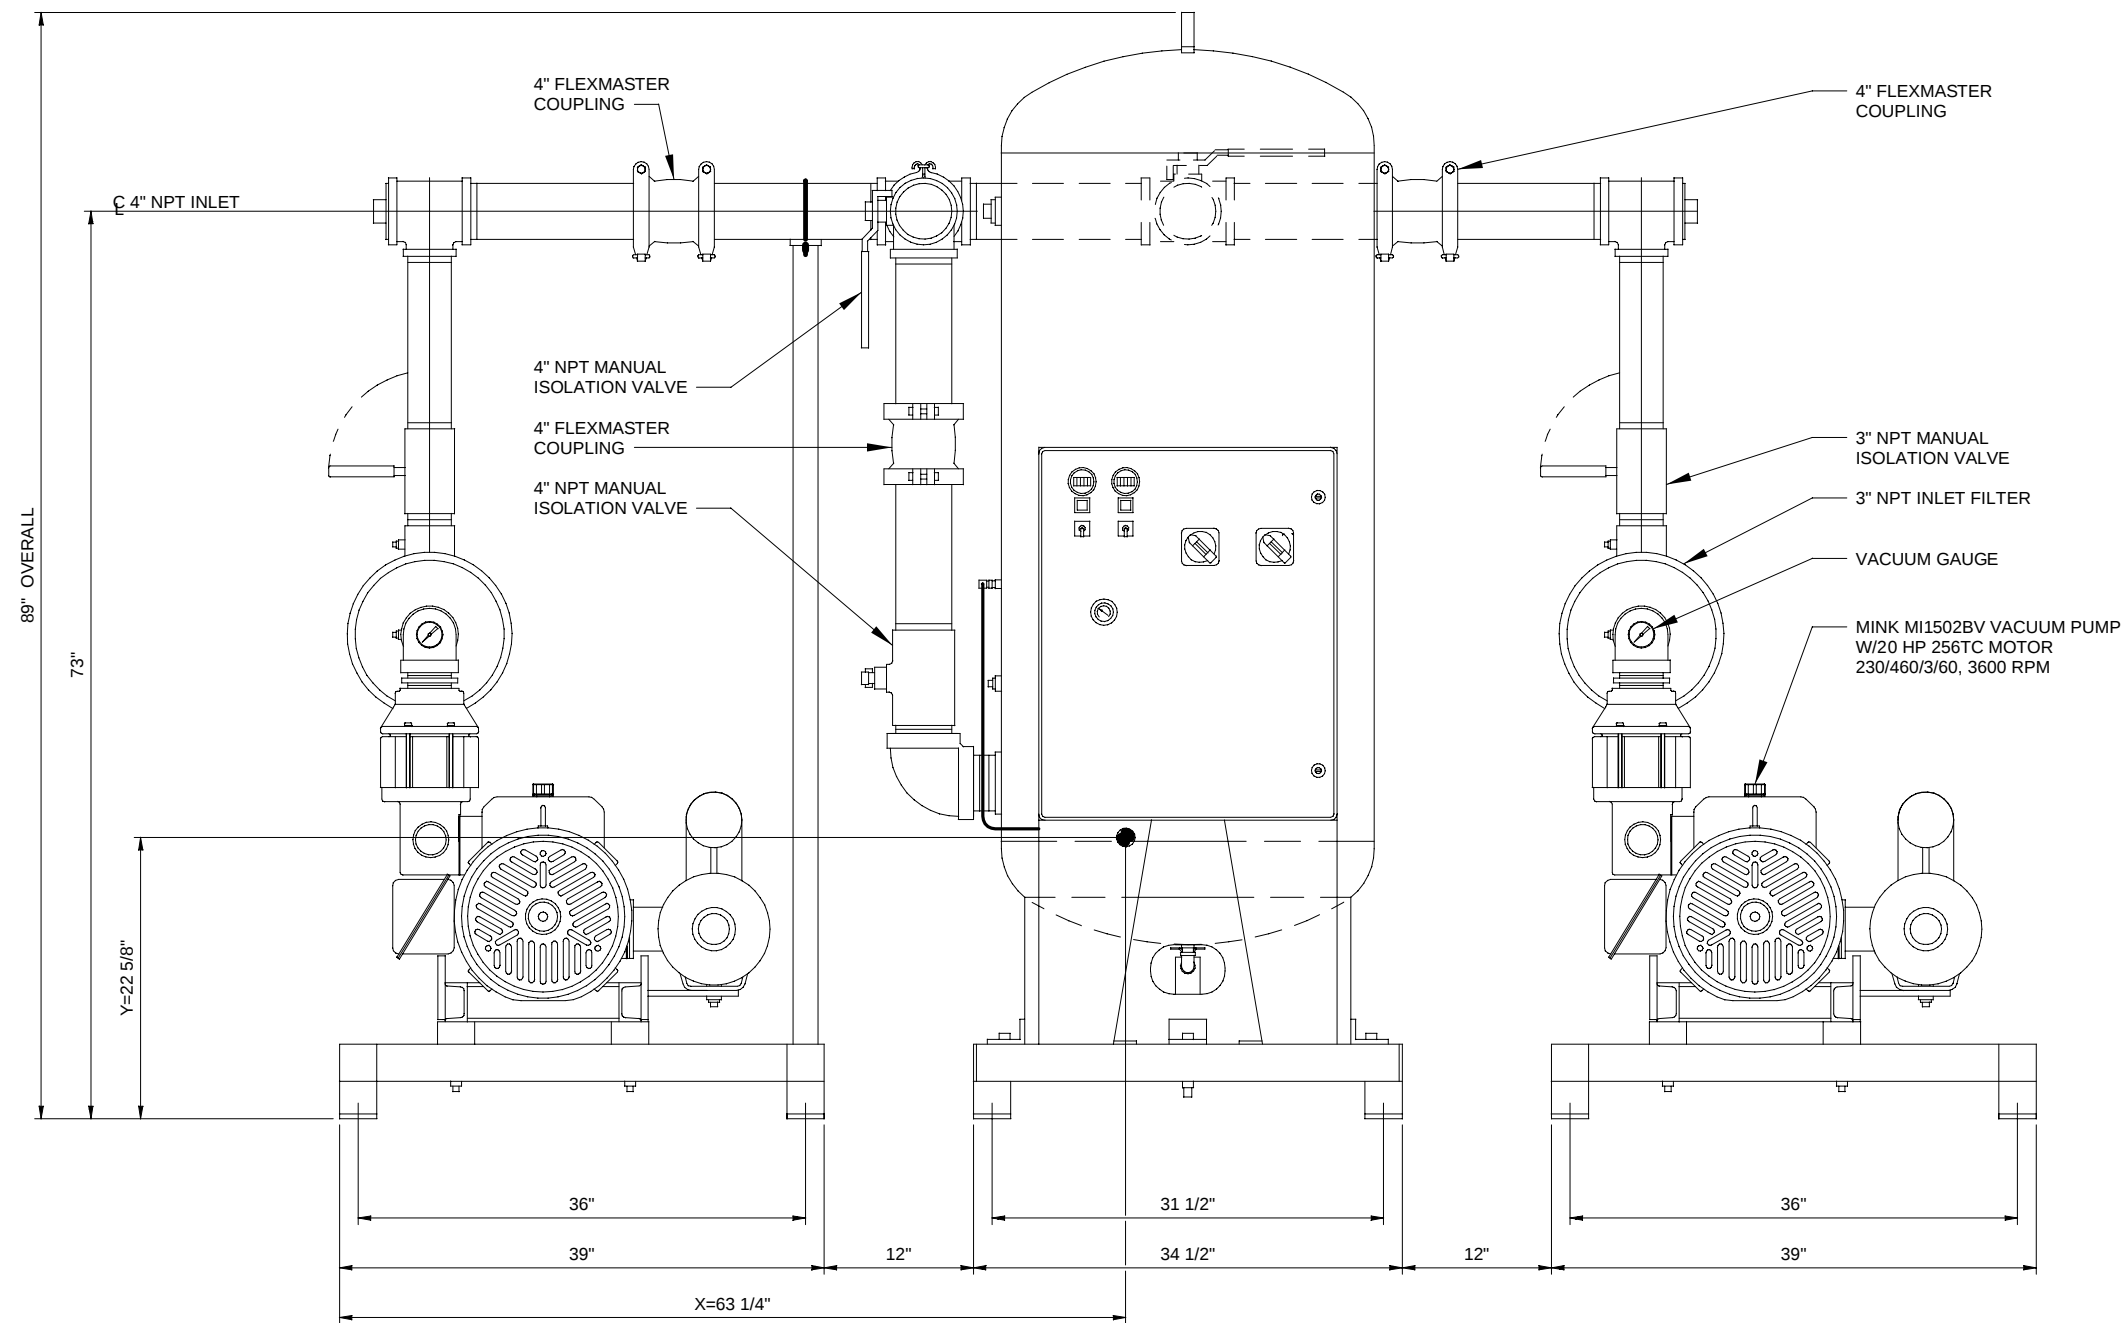

FRONT ELEVATION

NOTES:

1. SEE SHEET 1 OF 3 FOR PLAN VIEW.
2. SEE SHEET 3 OF 3 FOR RIGHT SIDE ELEVATION.

6920-9020-204S2