



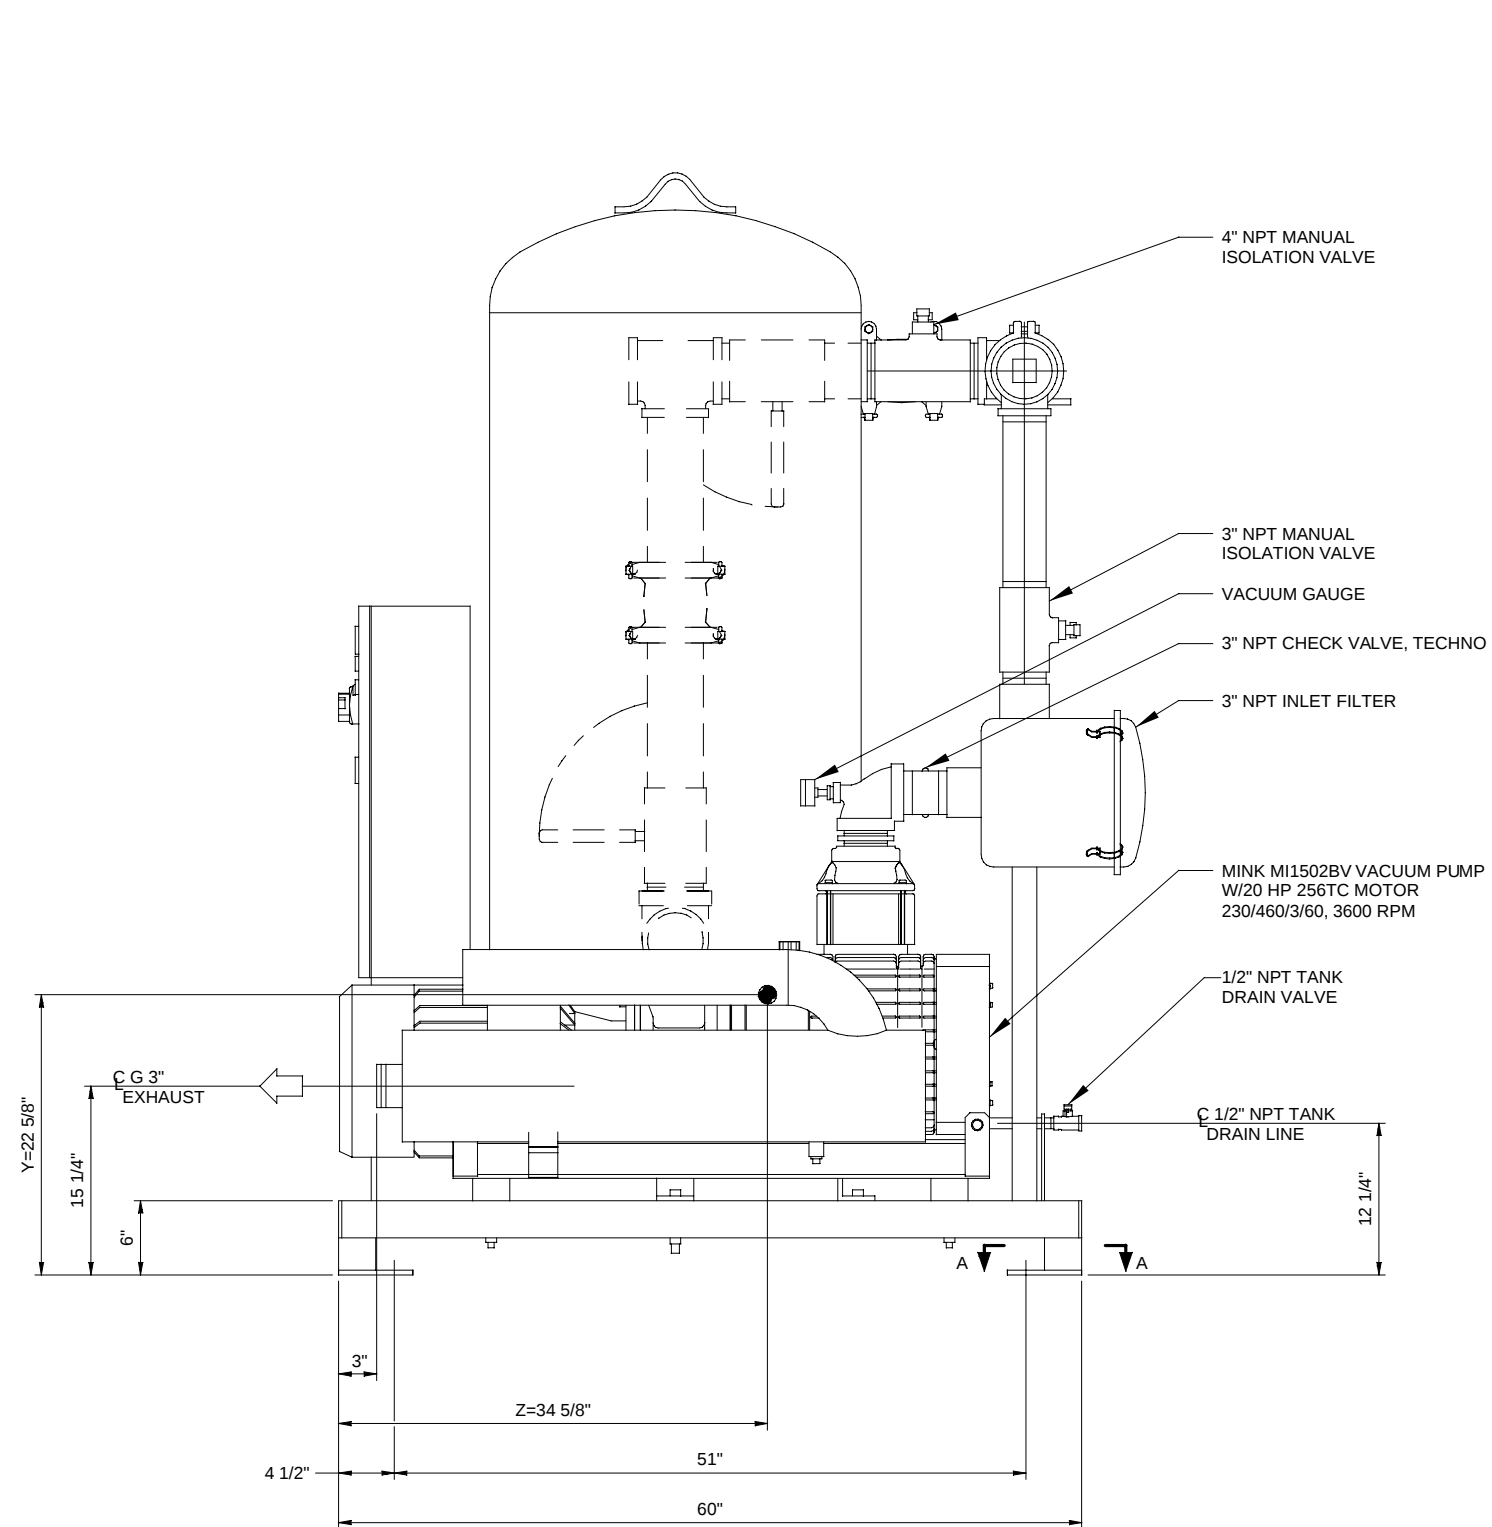

RIGHT SIDE ELEVATION

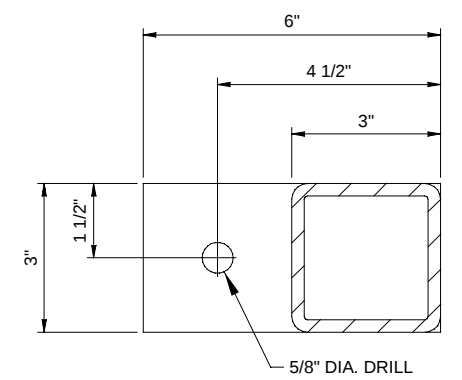

SECTION A-A
FOOT PAD DETAIL
SCALE: HALF SIZE
TYPICAL - 12 PLACES

NOTES:

1. SEE SHEET 1 OF 3 FOR PLAN VIEW.
2. SEE SHEET 2 OF 3 FOR FRONT ELEVATION.

6920-9020-204S3

